


* Stem wall only

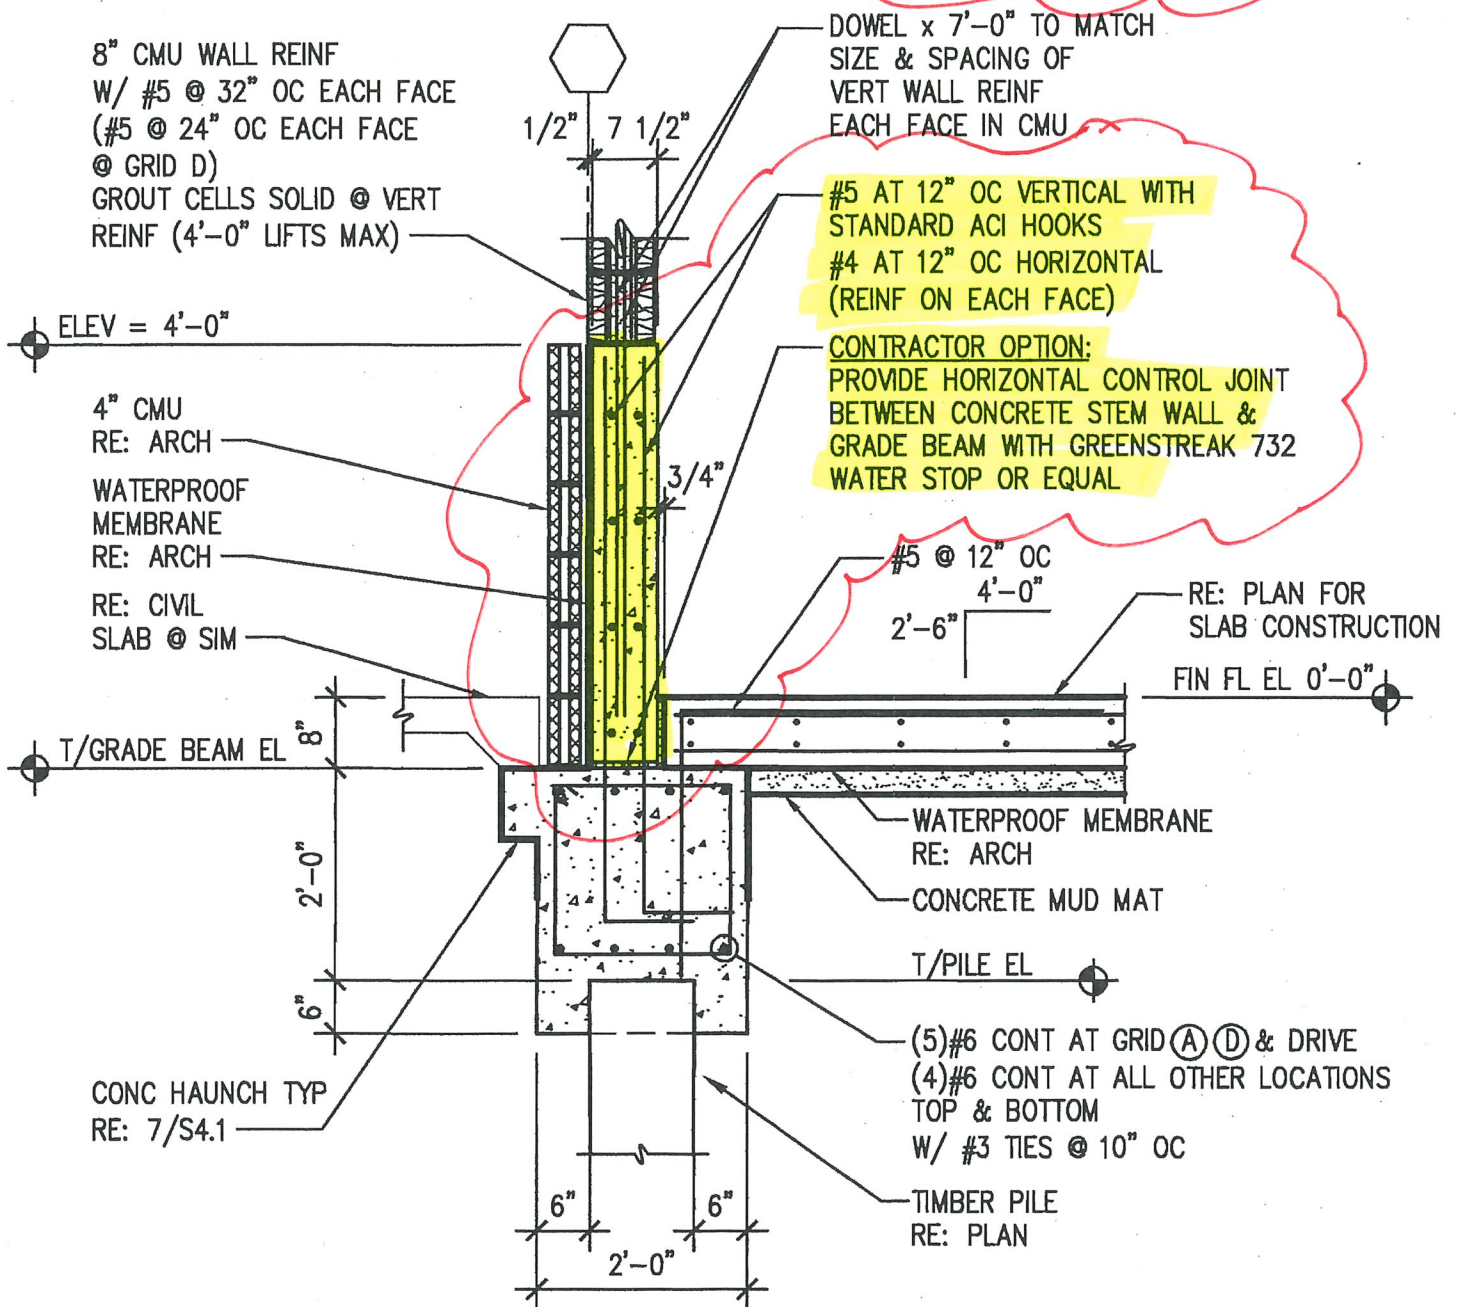

1
S4.1

SECTION AT EXTERIOR WALL

SCALE: 1/2" = 1'-0"