

S.O.B. farm cell fill

5. 1. 30 5. 1.

[illegible]

ARCODEV

AS2-1

FLOOR PLAN

REVISION	DATE	COMMENTS
	05.28.25	FOR BLDG. DEPT SUBMITTAL
	07.26.25	ADDENDUM 1
1	08.12.25	RESPONSE 1 TO COMMENTS
	09.17.25	ISSUED REV. 2
2	10.14.25	ISSUED 10.14.25
	10.30.25	ADDENDUM 2

ARCHITECT OF RECORD

BRAKES PLUS

COUNTRY CLUB ROAD AND SETTLERS CROSSING BLVD.
EL RENO, OKLAHOMA

AS2-1


FLOOR PLAN

REVISION	DATE	COMMENTS
	05.28.25	FOR BLDG. DEPT SUBMITTAL
	07.26.25	ADDENDUM 1
1	08.12.25	RESPONSE 1 TO COMMENTS
	09.17.25	ISSUED REV. 2
2	10.14.25	ISSUED 10.14.25
	10.30.25	ADDENDUM 2


ARCHITECT OF RECORD

BRAKES PLUS

COUNTRY CLUB ROAD AND SETTLERS CROSSING BLVD.
EL RENO, OKLAHOMA

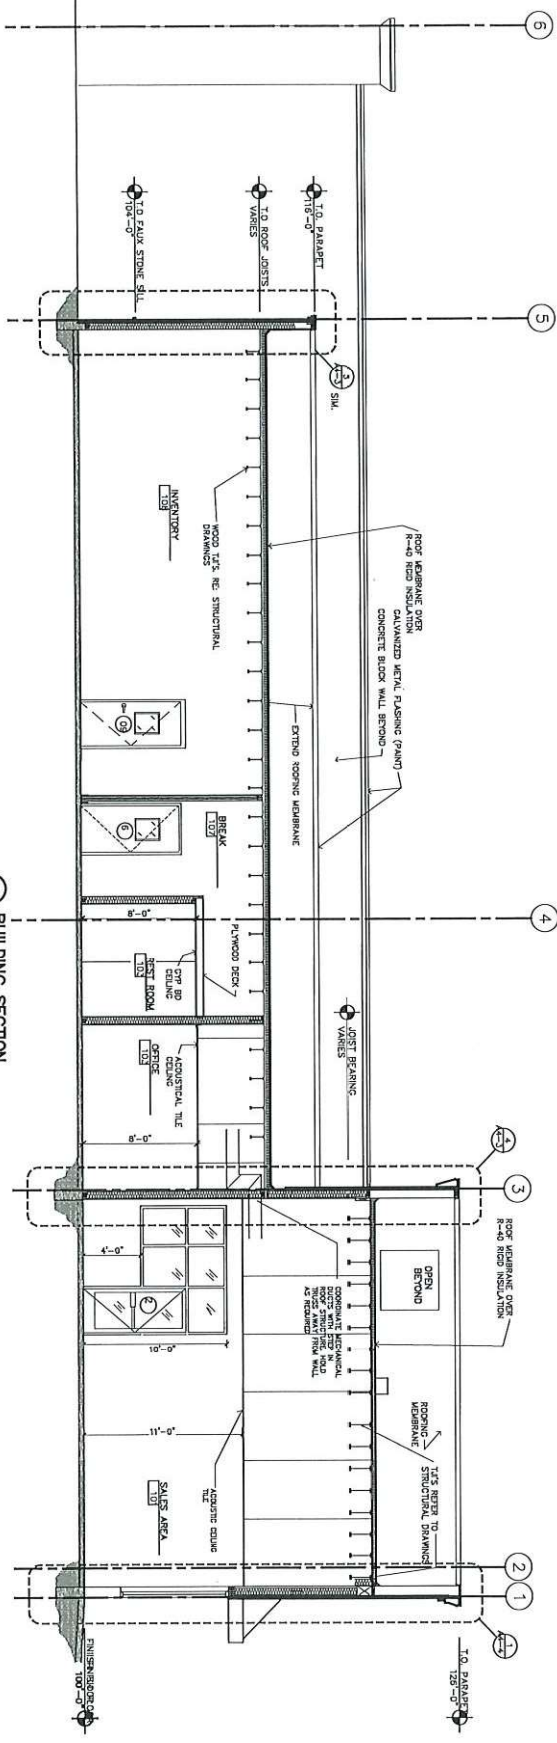

1 BUILDING SECTION
SCALE 1/4" = 1'-0"

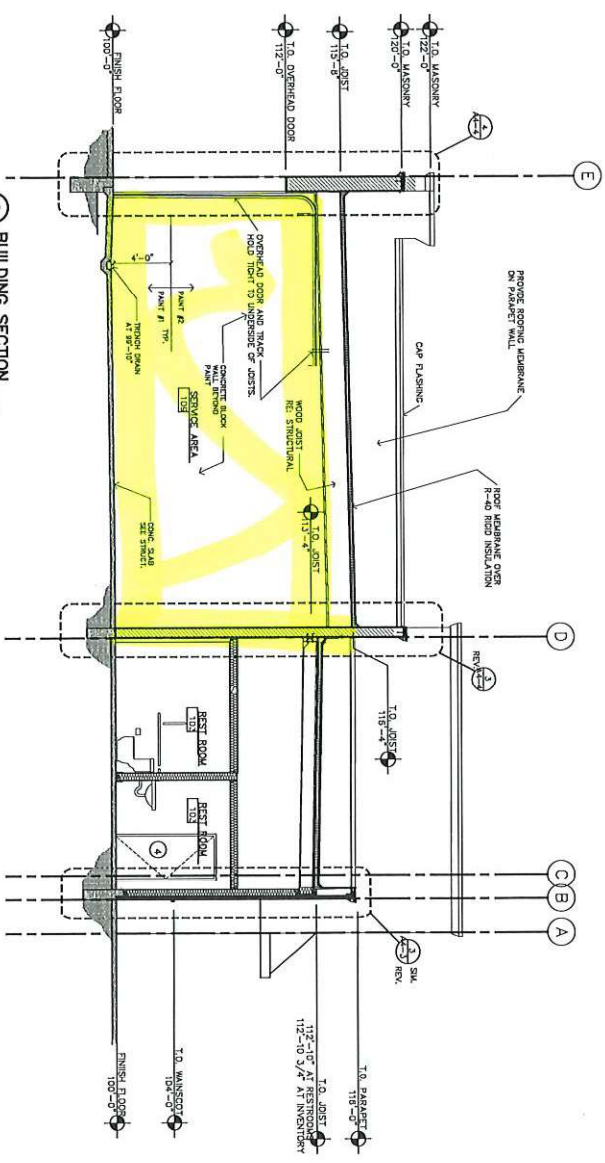

2 BUILDING SECTION
SCALE 1/4" = 1'-0"

BRAKES PLUS
COUNTRY CLUB ROAD AND SETTLERS CROSSING BLVD.
EL RENO, OKLAHOMA



ARCHITECT OF RECORD

REVISION	DATE	COMMENTS
01	05.28.25	FOR BLDG. DEPT. SUBMITTAL
02	07.26.25	ADDENDUM 1
03	08.12.25	ISSUED 0812.25

ARCODEV



A4-1

BUILDING SECTIONS

