


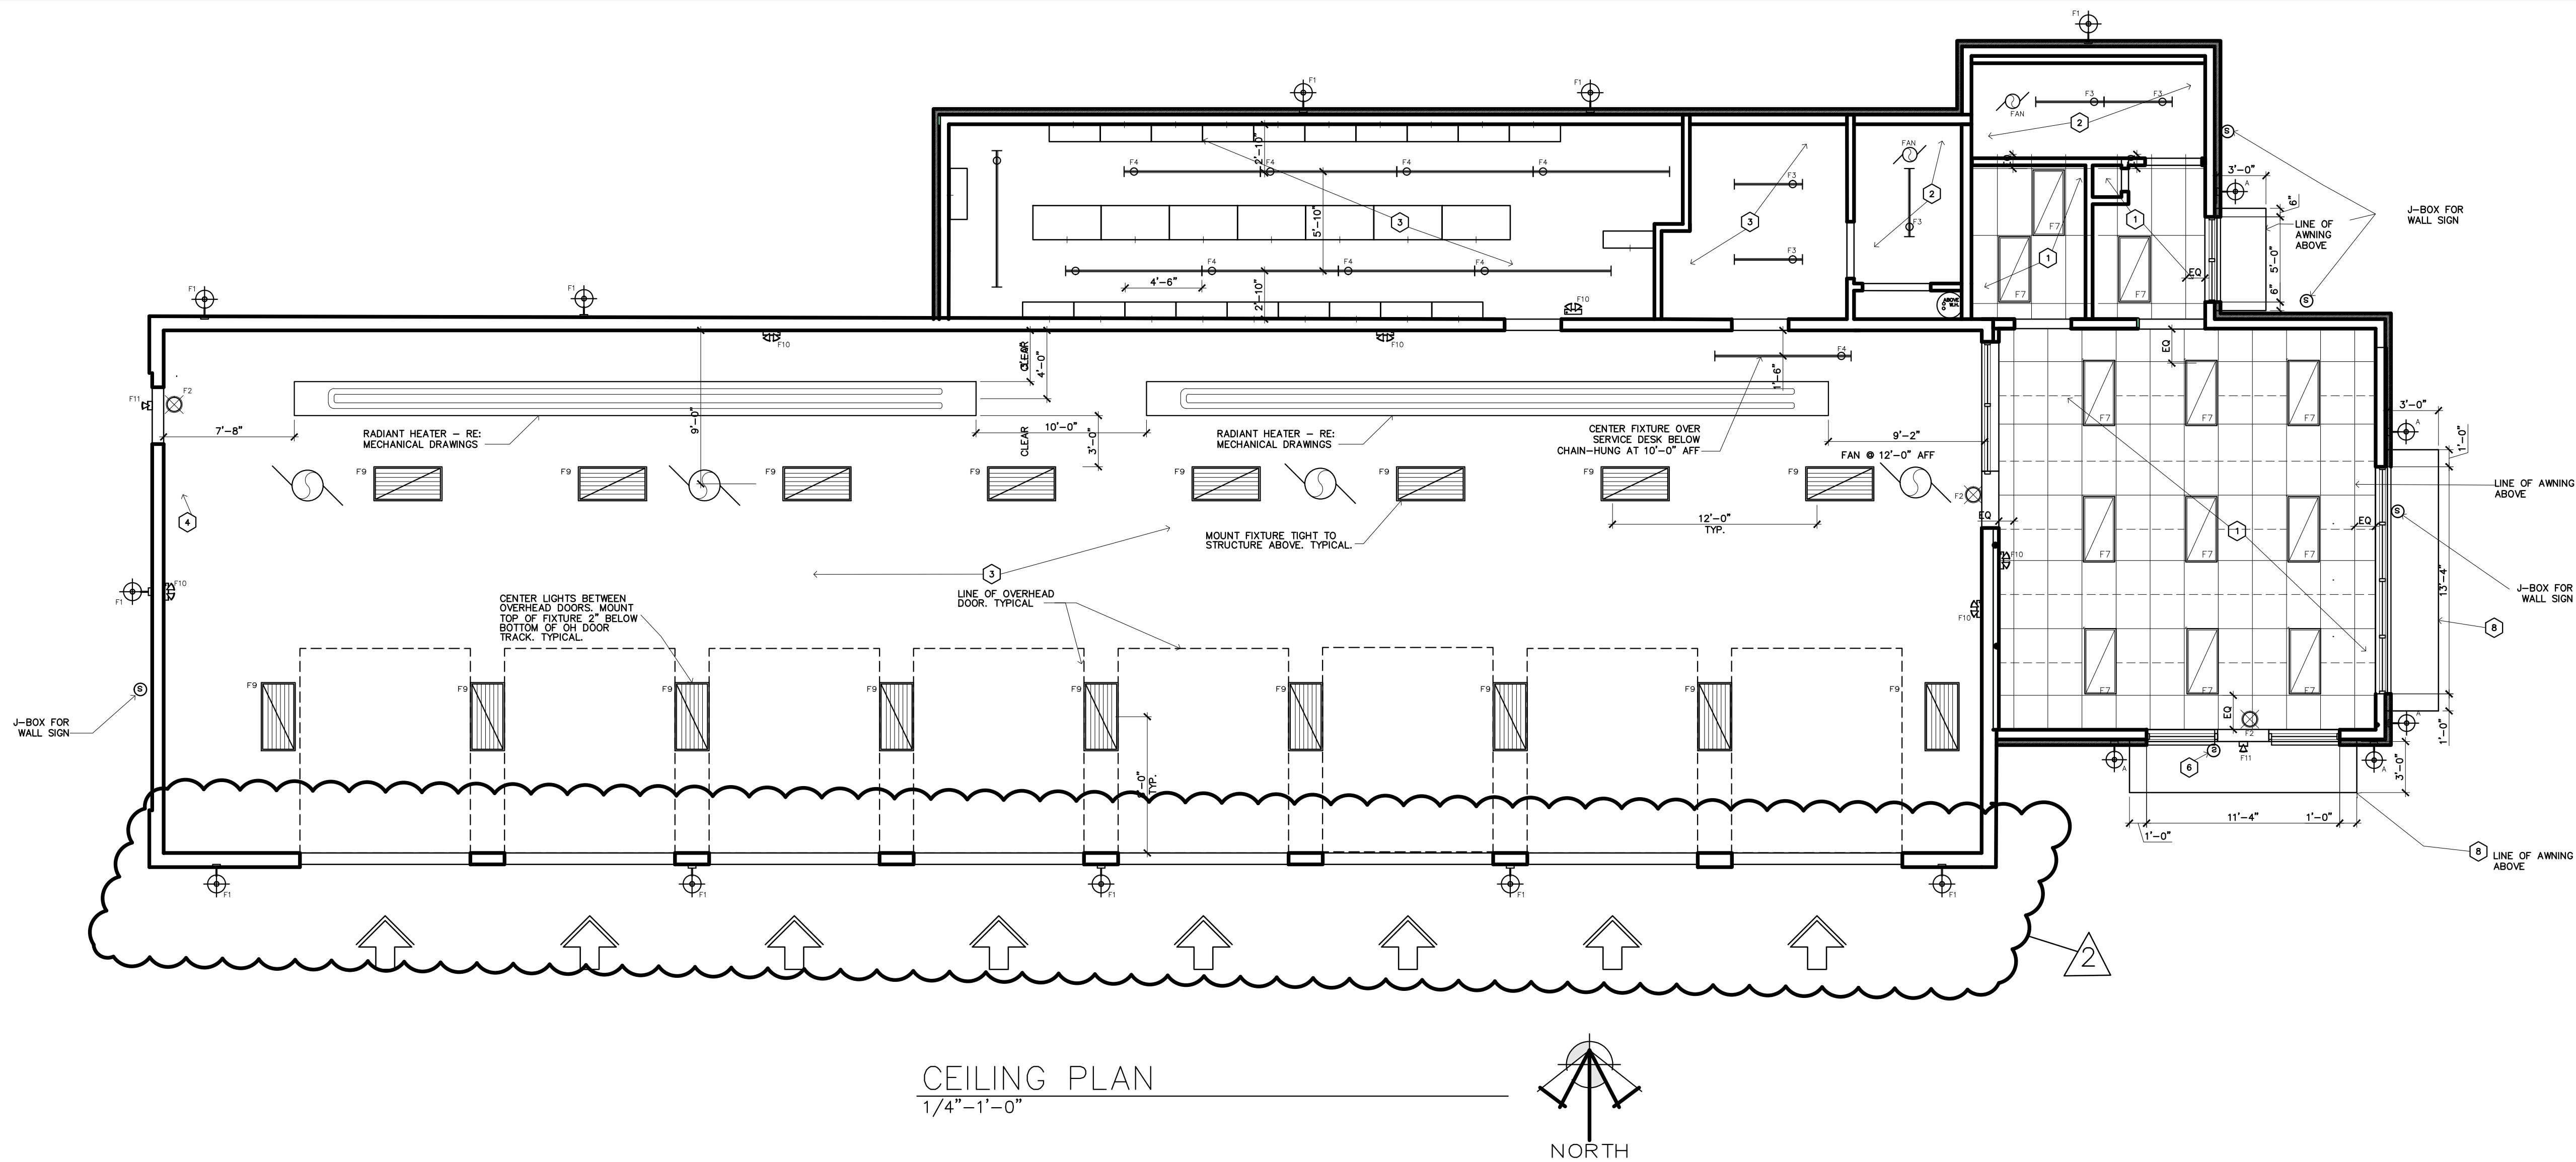

LIGHT FIXTURE SCHEDULE									
ALL FIXTURES FURNISHED AND INSTALLED BY GENERAL CONTRACTOR									
SYMBOL	MARK	QUANTITY	DESCRIPTION	MANUF.	CAT. NO.	LAMP	MOUNTING	VOLTAGE	REMARKS
	A	4	EXTERIOR DECORATIVE LIGHT FIXTURE	COOPER LIGHTING	303-WI-LED82-3000-UNV-T4-DIMTO	16W LED	WALL	120	REFER TO ELEVATIONS FOR MOUNTING LOCATIONS
	F1	10	EXTERIOR DECORATIVE LIGHT FIXTURE	MCGRAW EDISON	1ST-SA1F-730-U-T4FT	25W LED	WALL	120	
	F2	3	EXIT SIGN	COOPER LIGHTING	APC7 G	LED	WALL/CENTER ON DOOR	120	PROVIDE EMERGENCY BATTERY PACK (90 MINUTE MIN.)
	F3	3	4'-0" STRIP LED	COOPER LIGHTING	4SNLED L05 UNV	38W LED	UNIVERSAL	120	MOUNT AT 12'-0" AFF
	F4	11	8'-0" STRIP LED	COOPER LIGHTING	8TSNLED L05 UNV	61W LED	UNIVERSAL	120	MOUNT AT 12'-0" AFF
	F7	12	2x4 RECESSED LED TROFFER	COOPER LIGHTING	24COT 4540C	39W LED	GRID MOUNT	120	
	F9	17	4' - LED HIGHBAY	COOPER LIGHTING	LHB 18 UNV	87W LED	HUNG FROM STRUCT.	120	
	F10	6	EMERGENCY LIGHT W/ BATTERY BACKUP	COOPER LIGHTING	SEL 25	LED	WALL MOUNTED	120	PROVIDE EMERGENCY BATTERY PACK (90 MINUTE MIN.) AND TIME DELAY RELAY
	F11	2	EMERGENCY EGRESS LIGHT - EXTERIOR	COOPER LIGHTING	AEL 246	LED	SURFACE	120	PROVIDE EMERGENCY BATTERY PACK (90 MINUTE MIN.)

- # CEILING PLAN KEYNOTES:
- 2x4 ACOUSTICAL TILE CEILING GRID @ 11'-0" WITH ARMSTRONG "DUNE - FINE FISURED SECOND LOOK 1" CEILING TILES. RE: ROOM FINISH SCHEDULE.
 - GYP BD CEILING OVER WOOD STUD FRAMING. PAINT. RE: ROOM FINISH SCHEDULE
 - OPEN TO STRUCTURE ABOVE. PAINT. RE: ROOM FINISH SCHEDULE
 - ROOF LADDER AND HATCH ABOVE- COORINATE EXACT LOCATION WITH ROOF FRAMING.
 - NOT USED.
 - JUNCTION BOX FOR EXTERIOR WALL SIGNS
 - NOT USED
 - LINE OF METAL AWNING
 - CENTER LIGHT FIXTURE IN ROOM
 - NA.
 - NA.
 - CENTER LIGHT FIXTURES BETWEEN OVERHEAD DOOR. MOUNT BOTTOM OF FIXTURE 2" BELOW BOTTOM OF OVERHEAD DOOR TRACK. TYPICAL
 - LINE OF OVERHEAD DOOR
 - MOUNT FIXTURES TIGHT TO STRUCTURE ABOVE. TYPICAL
 - CENTER FIXTURE OVER SERVICE DESK BELOW
 - DECK MOUNTED WATER HEATER. RE: PLUMBING DRAWINGS.

BRAKES PLUS

APPROX. WEST 101ST PLACE & SOUTH ELM STREET
JENKS, OKLAHOMA

STATE OF OKLAHOMA
NORMAN L. HERNDON
No. 2737
Littleton, Colorado
EXPIRED ARCHITECT
7.24.26

ARCHITECT OF RECORD

REVISION	DATE	COMMENTS
	06.18.26	SUBMITTED TO BLDG. DEPT.
	07.24.26	ISSUED FOR CONSTRUCTION
2	08.14.26	ADDENDUM 2

ARCODEV

ARCHITECT

45 SPRINGGLASS DRIVE
LITTLETON, CO 80123
VOICE: 303.681-8925

A2-3

REFLECTED CEILING PLAN